

UNIT 'A' 1257 S.F.

COPYRIGHT NOTICE:
THESE PLANS ARE PROTECTED UNDER FEDERAL
COPYRIGHT LAWS BY JAMES FAHY DESIGN. ANY
REPRODUCTION, OR MODIFICATION OF THESE
PLANS, IN WHOLE OR IN PART, WITHOUT THE
EXPRESS WRITTEN CONSENT OF JAMES FAHY
DESIGN IS A VIOLATION OF COPYRIGHT LAWS.
CLIENT RIGHTS ARE LIMITED TO ONE-TIME USE
FOR CONSTRUCTION OF THESE PLANS.

UNAUTHORIZED ALTERATIONS OR ADDITIONS TO
THIS DRAWING IS A VIOLATION OF THE NEW YORK
STATE EDUCATION LAW, ARTICLE 145, SECTION
7209.

Copyright ©2022 James Fahy, P.E., P.C.
All rights reserved.

REVISIONS:

NO.	DATE	BY	DESCRIPTION

PROJECT:
BRICKHOUSE COMMONS


**6-UNIT MIXED USE
PEMBROKE, NY**

CLIENT:
**J&R FANCHER PROPERTY
HOLDINGS, LLC**

DRAWING TITLE:
UNIT 'A' FLOOR PLAN


PHASE:
ARTWORK

JOB NO. A22-102	PROJECT NO. MIXED USE
DRAWN BY: ART	DRAWING NO: 1 of 2
CHECKED BY:	
DATE: 6-13-2022	

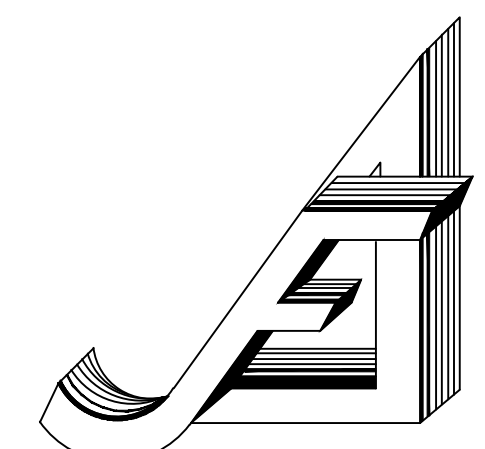

James Fahy Design

2024 W. Henrietta Rd. Suite 3K
Rochester, New York 14623
tel: (585) 272-1650
e-mail: info@jamesfahy.com
website: www.jamesfahy.com

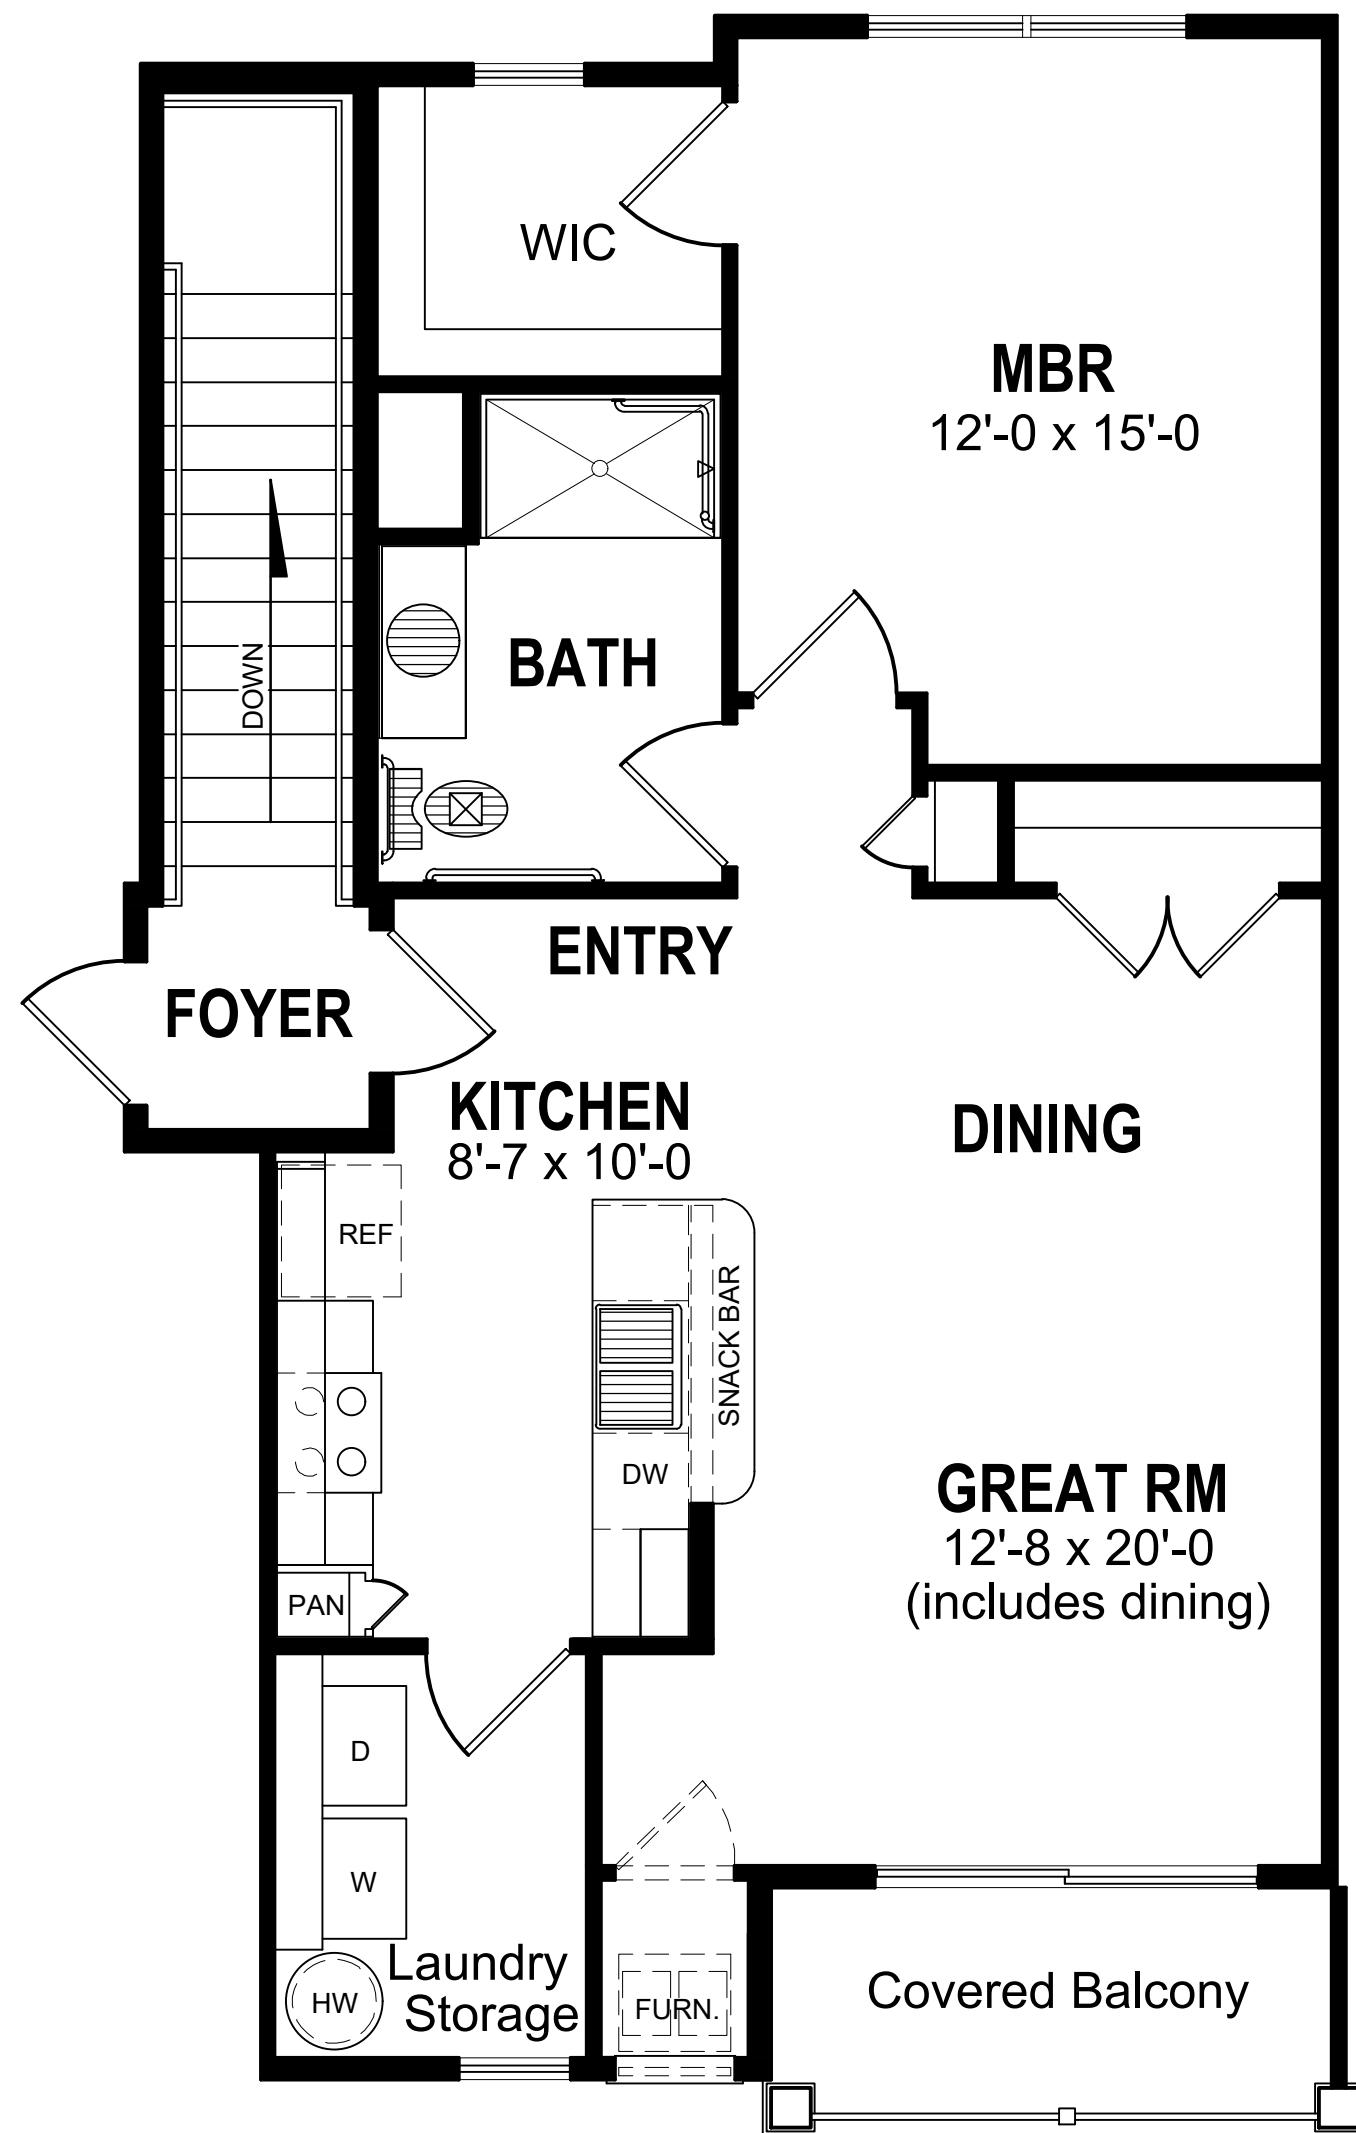

UNIT 'B' 910 S.F.

COPYRIGHT NOTICE:
THESE PLANS ARE PROTECTED UNDER FEDERAL COPYRIGHT LAWS BY JAMES FAHY DESIGN. ANY REPRODUCTION, OR MODIFICATION OF THESE PLANS, IN WHOLE OR IN PART, WITHOUT THE EXPRESS WRITTEN CONSENT OF JAMES FAHY DESIGN IS A VIOLATION OF COPYRIGHT LAWS. CLIENT RIGHTS ARE LIMITED TO ONE-TIME USE FOR CONSTRUCTION OF THESE PLANS.

UNAUTHORIZED ALTERATIONS OR ADDITIONS TO THIS DRAWING IS A VIOLATION OF THE NEW YORK STATE EDUCATION LAW, ARTICLE 145, SECTION 7209.

Copyright ©2022 James Fahy, P.E., P.C.
All rights reserved.

REVISIONS:			
NO.	DATE	BY	DESCRIPTION

PROJECT:
BRICKHOUSE COMMONS


6-UNIT MIXED USE
PEMBROKE, NY

CLIENT:
J&R FANCHER PROPERTY HOLDINGS, LLC

DRAWING TITLE:
UNIT 'B' FLOOR PLAN

PHASE:
ARTWORK

JOB NO. A22-102	PROJECT NO. MIXED USE
DRAWN BY: ART	DRAWING NO: 2 of 2
CHECKED BY:	
DATE: 6-13-2022	

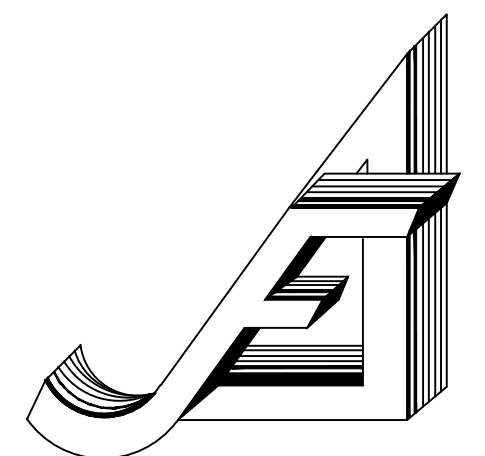

James Fahy Design
2024 W. Henrietta Rd. Suite 3K
Rochester, New York 14623
tel: (585) 272-1650
e-mail: info@jamesfahy.com
website: www.jamesfahy.com